




TOWN OF SOUTH THOMASTON  
125 SPRUCE HEAD RD, PO BOX 147  
SOUTH THOMASTON, ME 04858

PREPARED BY:  
AERIAL SURVEY AND PHOTO, INC.  
546 AIRPORT ROAD PO BOX 659  
NORRIDGEWOCK, MAINE 04957  
TEL: 207 634-2006  
FAX 207 634-2008

NOTES:

THIS MAP IS FOR ASSESSMENT PURPOSES ONLY  
AND IS NOT INTENDED FOR PROPERTY CONVEYANCE  
OR LEGAL DESCRIPTION.

MAINE STATE PLANE COORDINATE GRID  
EAST ZONE; NAD 1983; US FEET  
BASEMAP SOURCE: STATE OF MAINE SPRING 2004  
DIGITAL ORTHOPHOTOGRAPHY  
MAP DIGITIZATION AND RECOMPILATION  
BY AERIAL SURVEY AND PHOTO, INC.

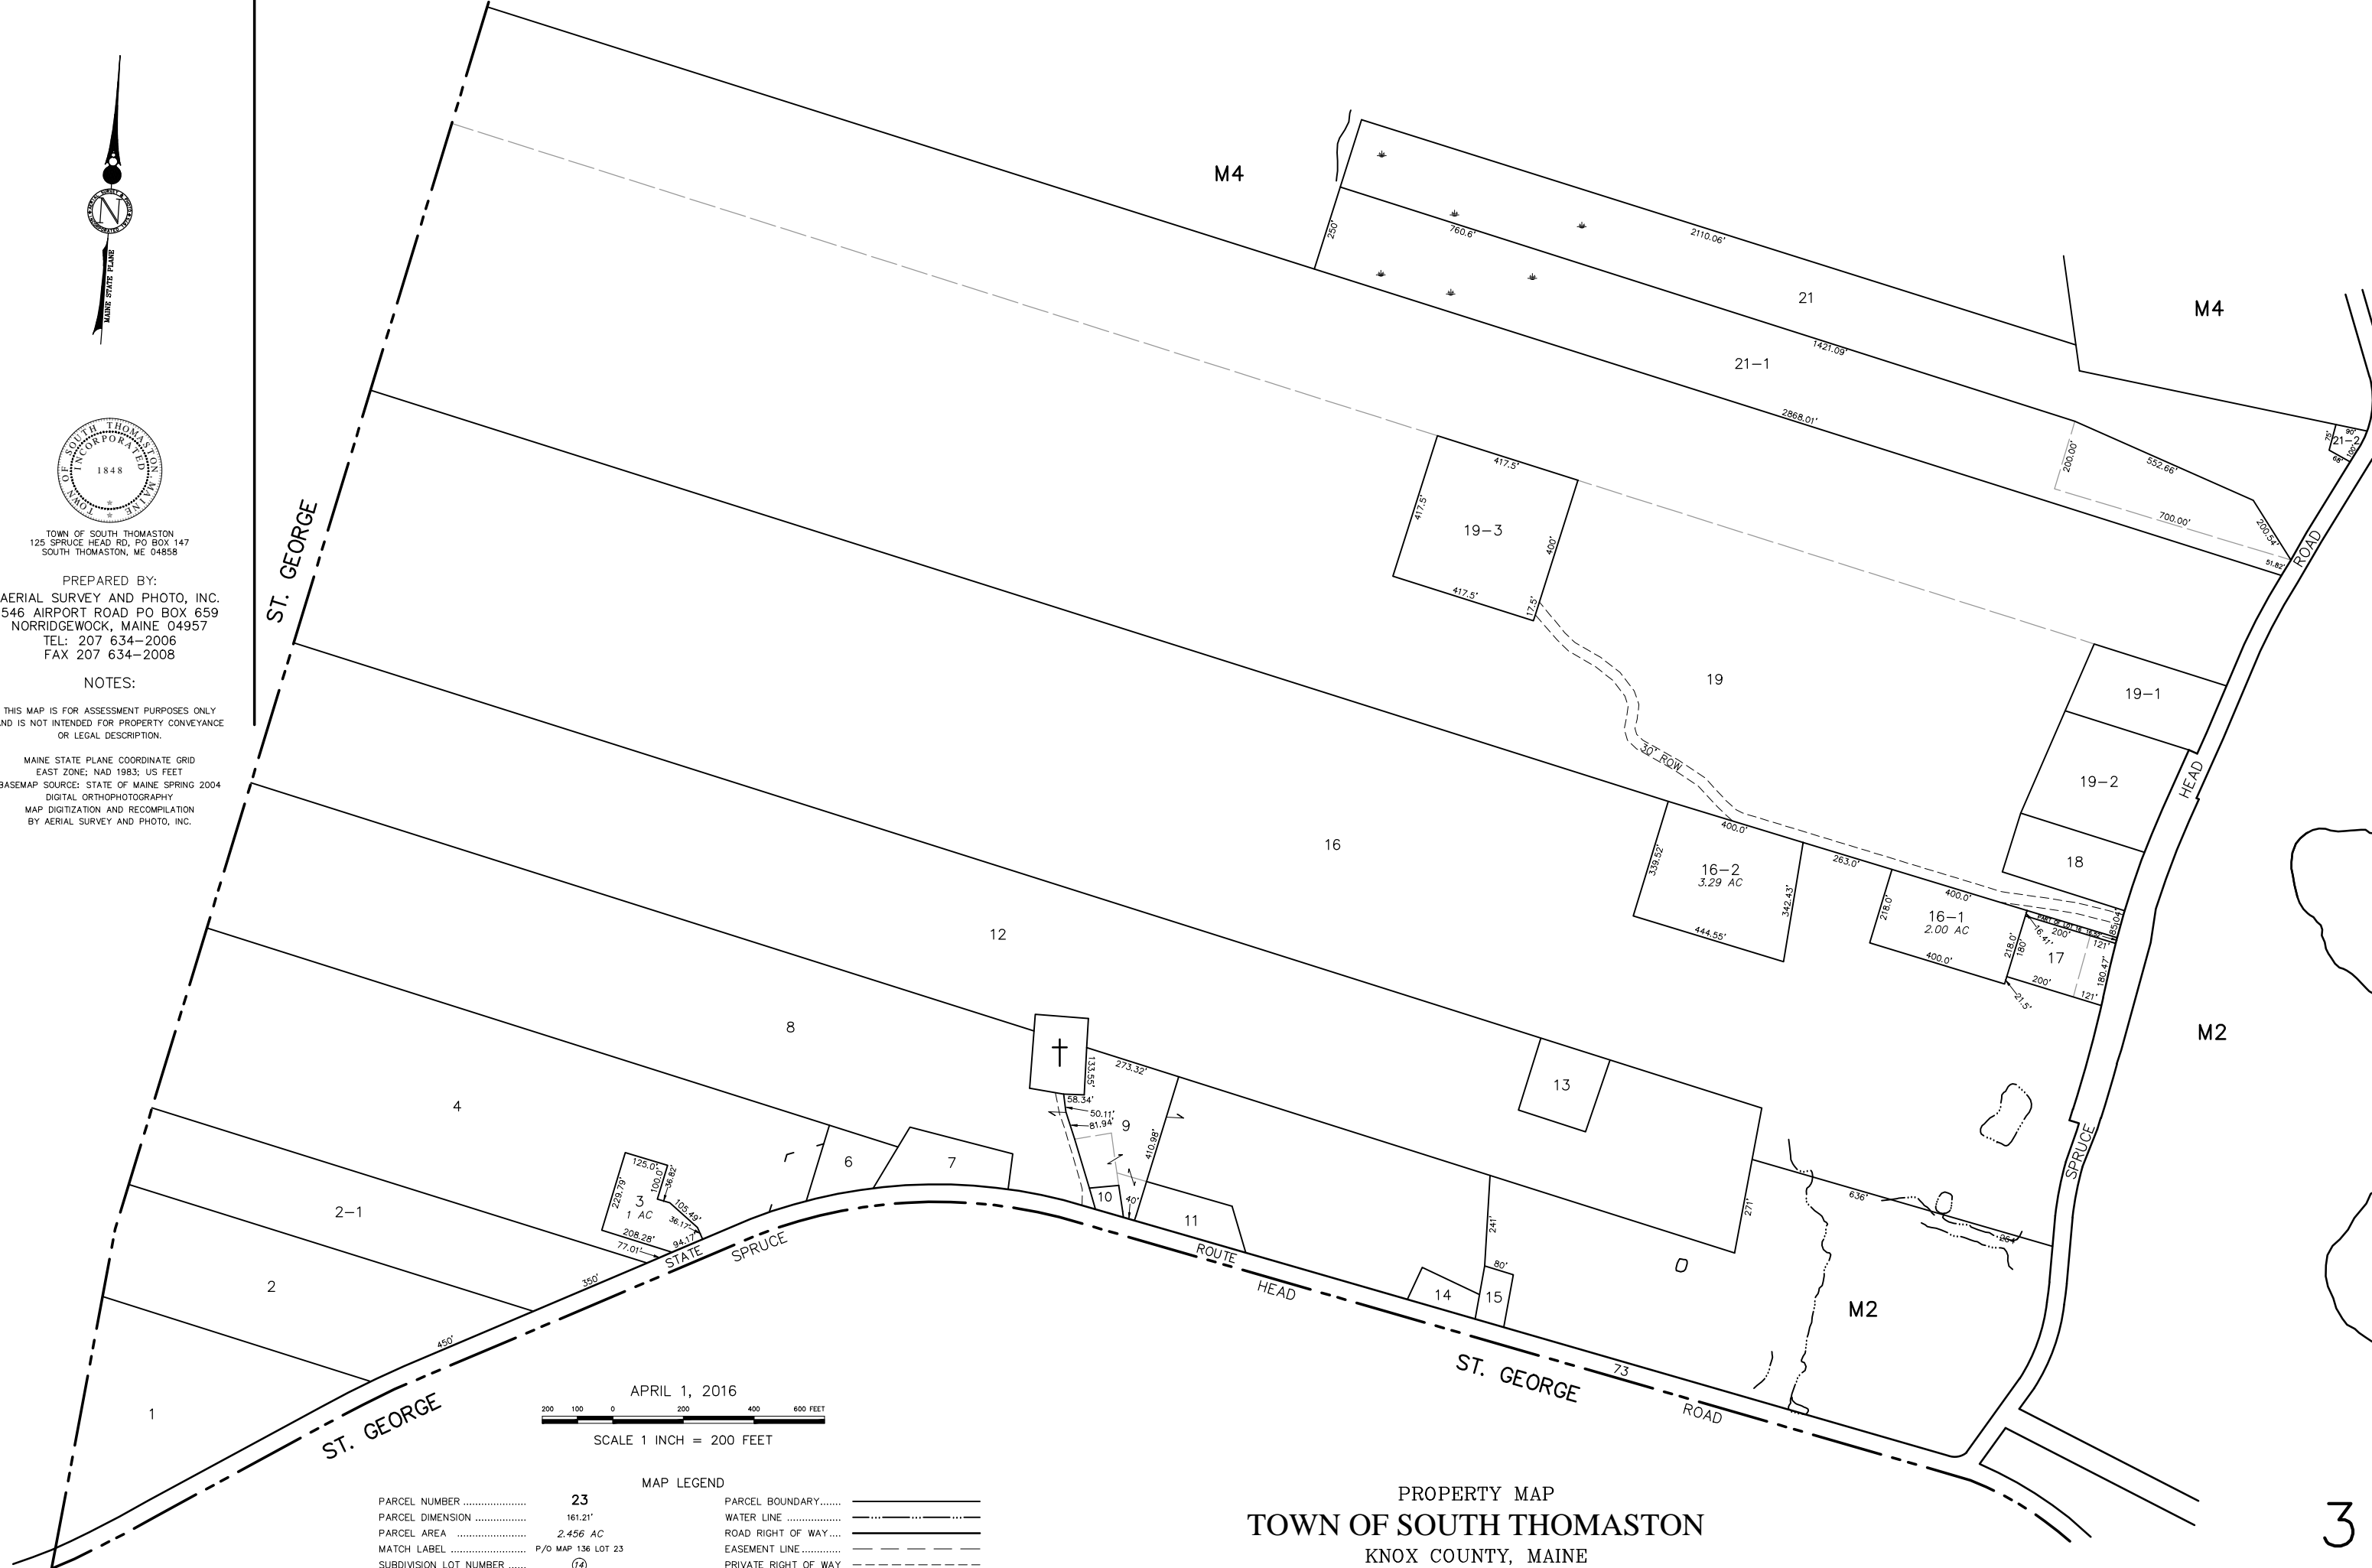

APRIL 1, 2016



SCALE 1 INCH = 200 FEET

MAP LEGEND

PARCEL NUMBER .....	23	PARCEL BOUNDARY.....	—————
PARCEL DIMENSION .....	161.21'	WATER LINE .....	~~~~~
PARCEL AREA .....	2.456 AC	ROAD RIGHT OF WAY....	—————
MATCH LABEL .....	P/O MAP 136 LOT 23	EASEMENT LINE.....	- - - - -
SUBDIVISION LOT NUMBER .....	(2)	PRIVATE RIGHT OF WAY	- - - - -

PROPERTY MAP  
TOWN OF SOUTH THOMASTON  
KNOX COUNTY, MAINE