




MAP LEGEND

- PARCEL BOUNDARY.....
- WATER LINE .....
- ROAD RIGHT OF WAY.....
- EASEMENT LINE.....
- PRIVATE RIGHT OF WAY.....
- PARCEL NUMBER..... **23**
- PARCEL DIMENSION..... 161.21'
- PARCEL AREA..... 2.456 AC
- MATCH LABEL..... P/O MAP 136 LOT 23
- SUBDIVISION LOT NUMBER..... **14**

APRIL 1, 2016



SCALE 1 INCH = 200 FEET

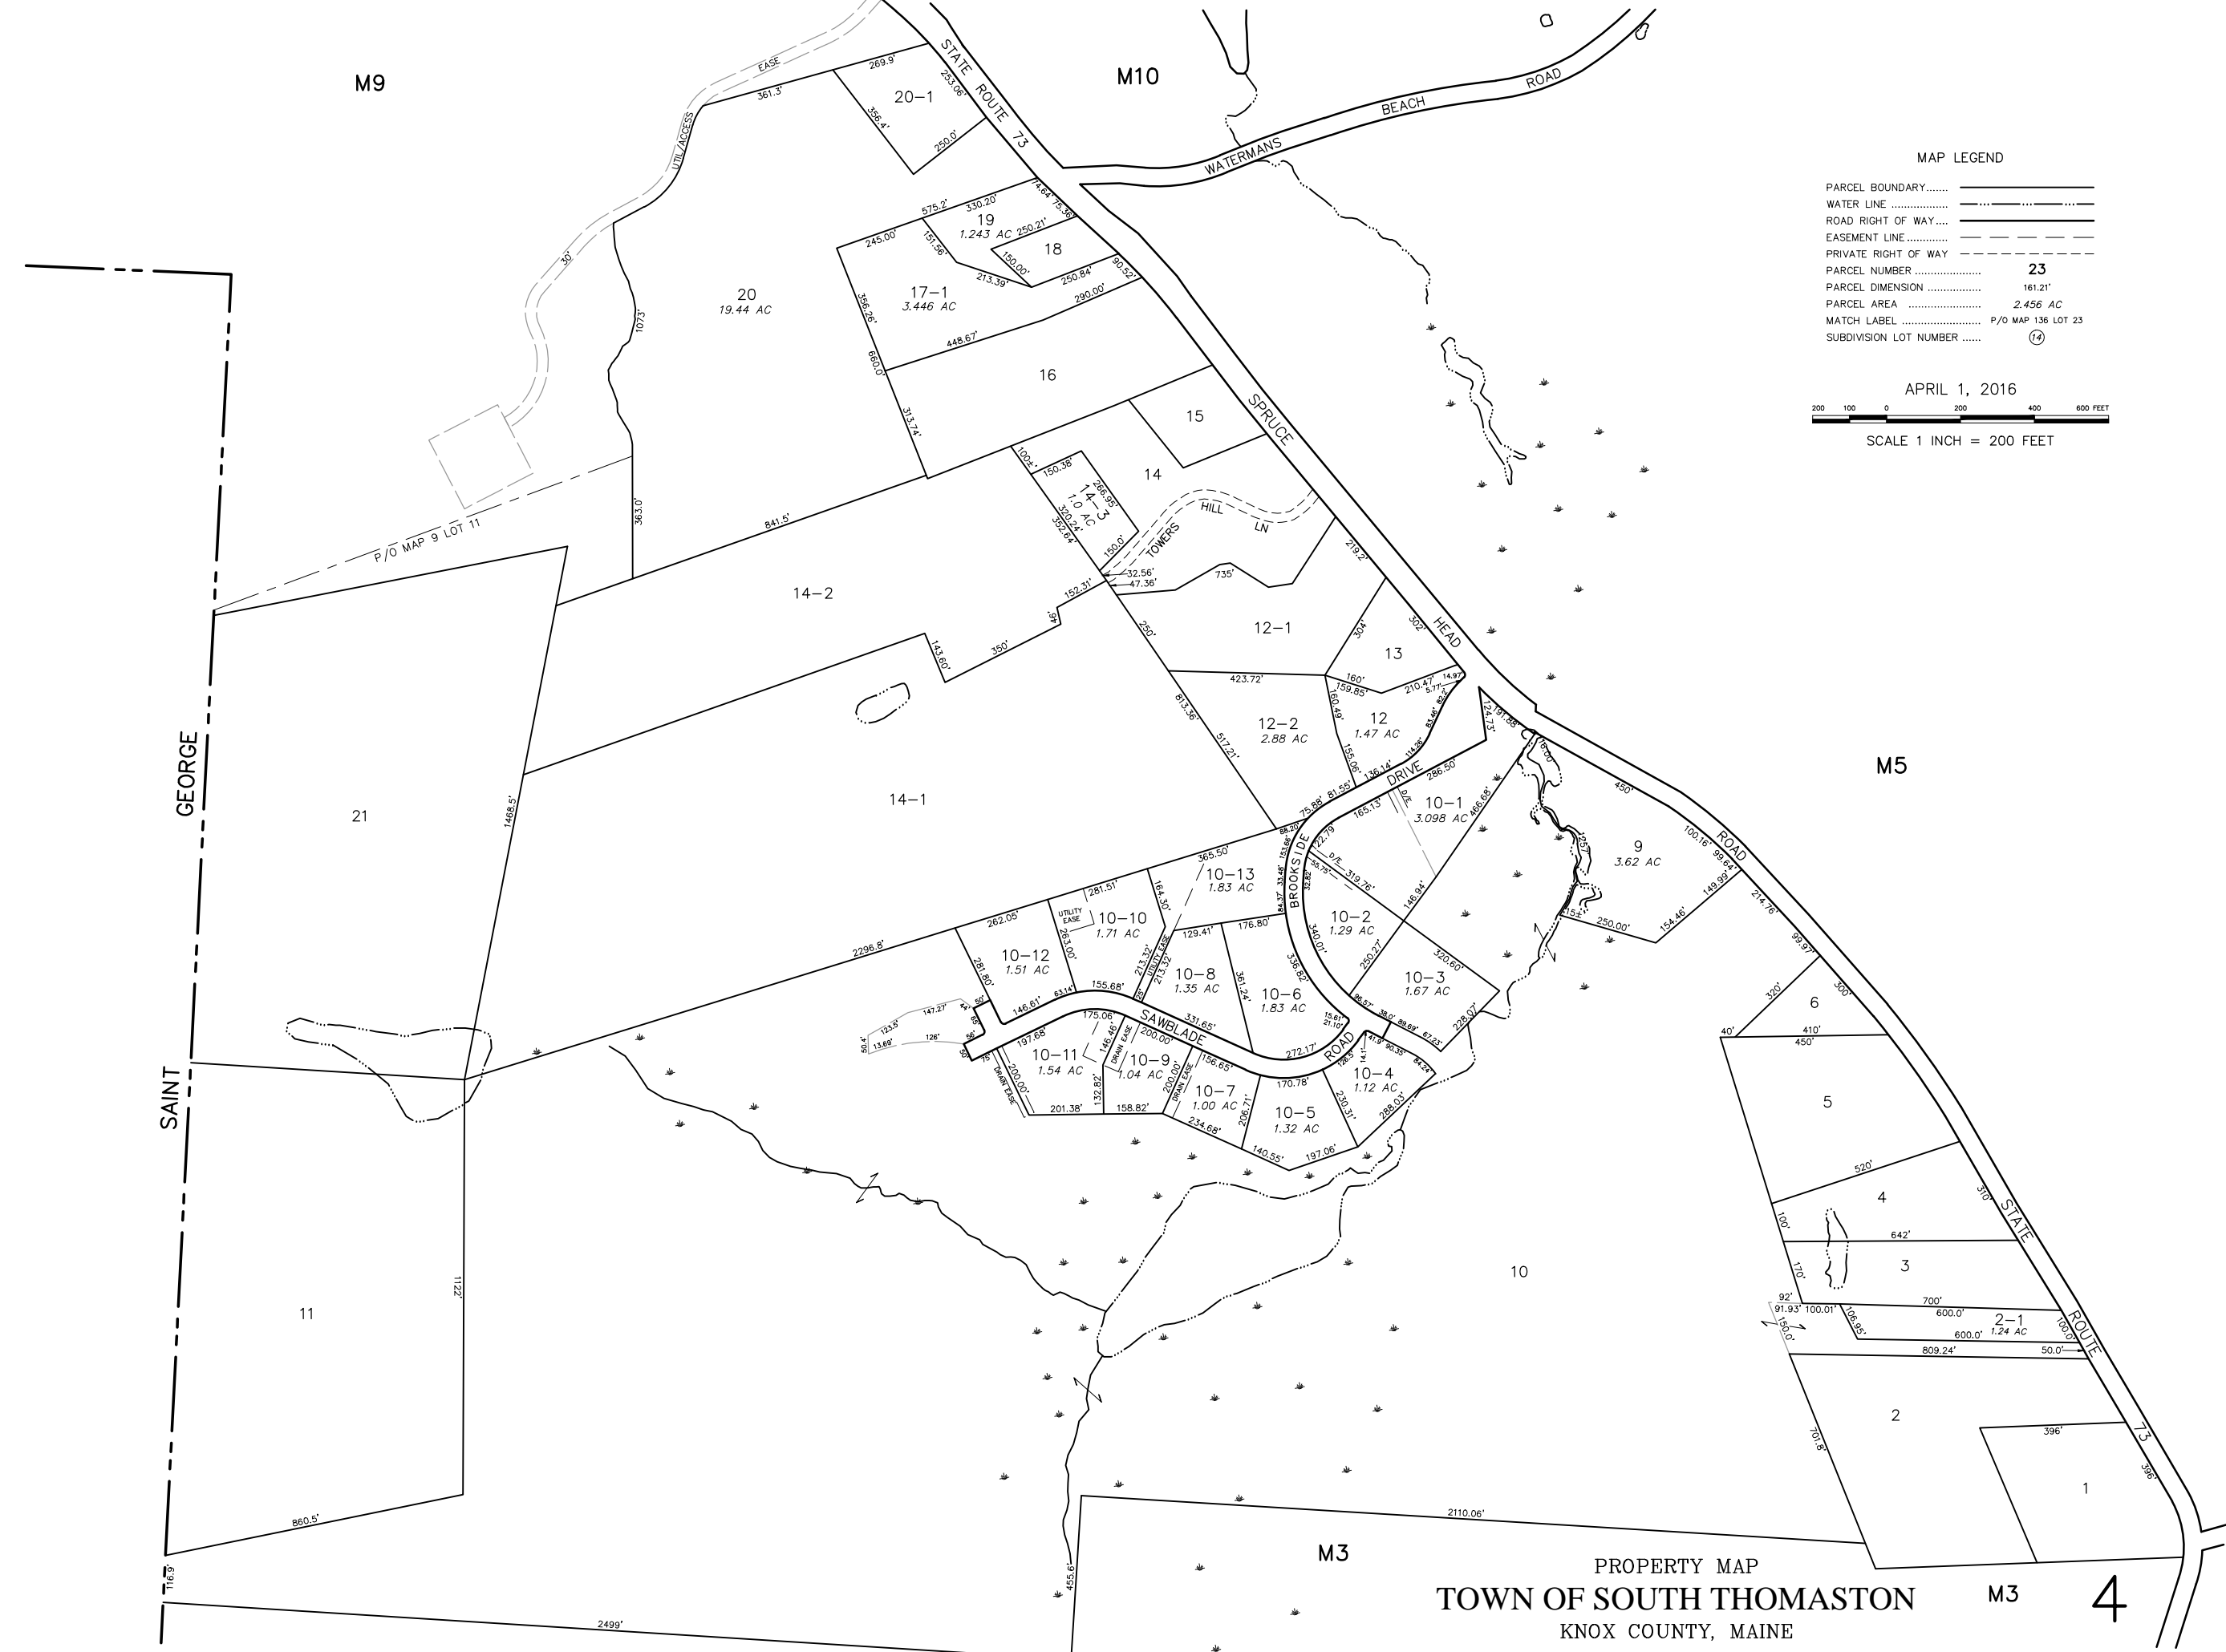

TOWN OF SOUTH THOMASTON  
125 SPRUCE HEAD RD, PO BOX 147  
SOUTH THOMASTON, ME 04858

PREPARED BY:  
AERIAL SURVEY AND PHOTO, INC.  
546 AIRPORT ROAD PO BOX 659  
NORRIDGEWOCK, MAINE 04957  
TEL: 207 634-2006  
FAX 207 634-2008

NOTES:

THIS MAP IS FOR ASSESSMENT PURPOSES ONLY  
AND IS NOT INTENDED FOR PROPERTY CONVEYANCE  
OR LEGAL DESCRIPTION.

MAINE STATE PLANE COORDINATE GRID  
EAST ZONE; NAD 1983; US FEET  
BASEMAP SOURCE: STATE OF MAINE SPRING 2004  
DIGITAL ORTHOPHOTOGRAPHY  
MAP DIGITIZATION AND RECOMPILATION  
BY AERIAL SURVEY AND PHOTO, INC.

PROPERTY MAP  
TOWN OF SOUTH THOMASTON  
KNOX COUNTY, MAINE

M3

4