



M8

M8

M13


M13

M10

M10


M4

PROPERTY MAP
TOWN OF SOUTH THOMASTON
KNOX COUNTY, MAINE

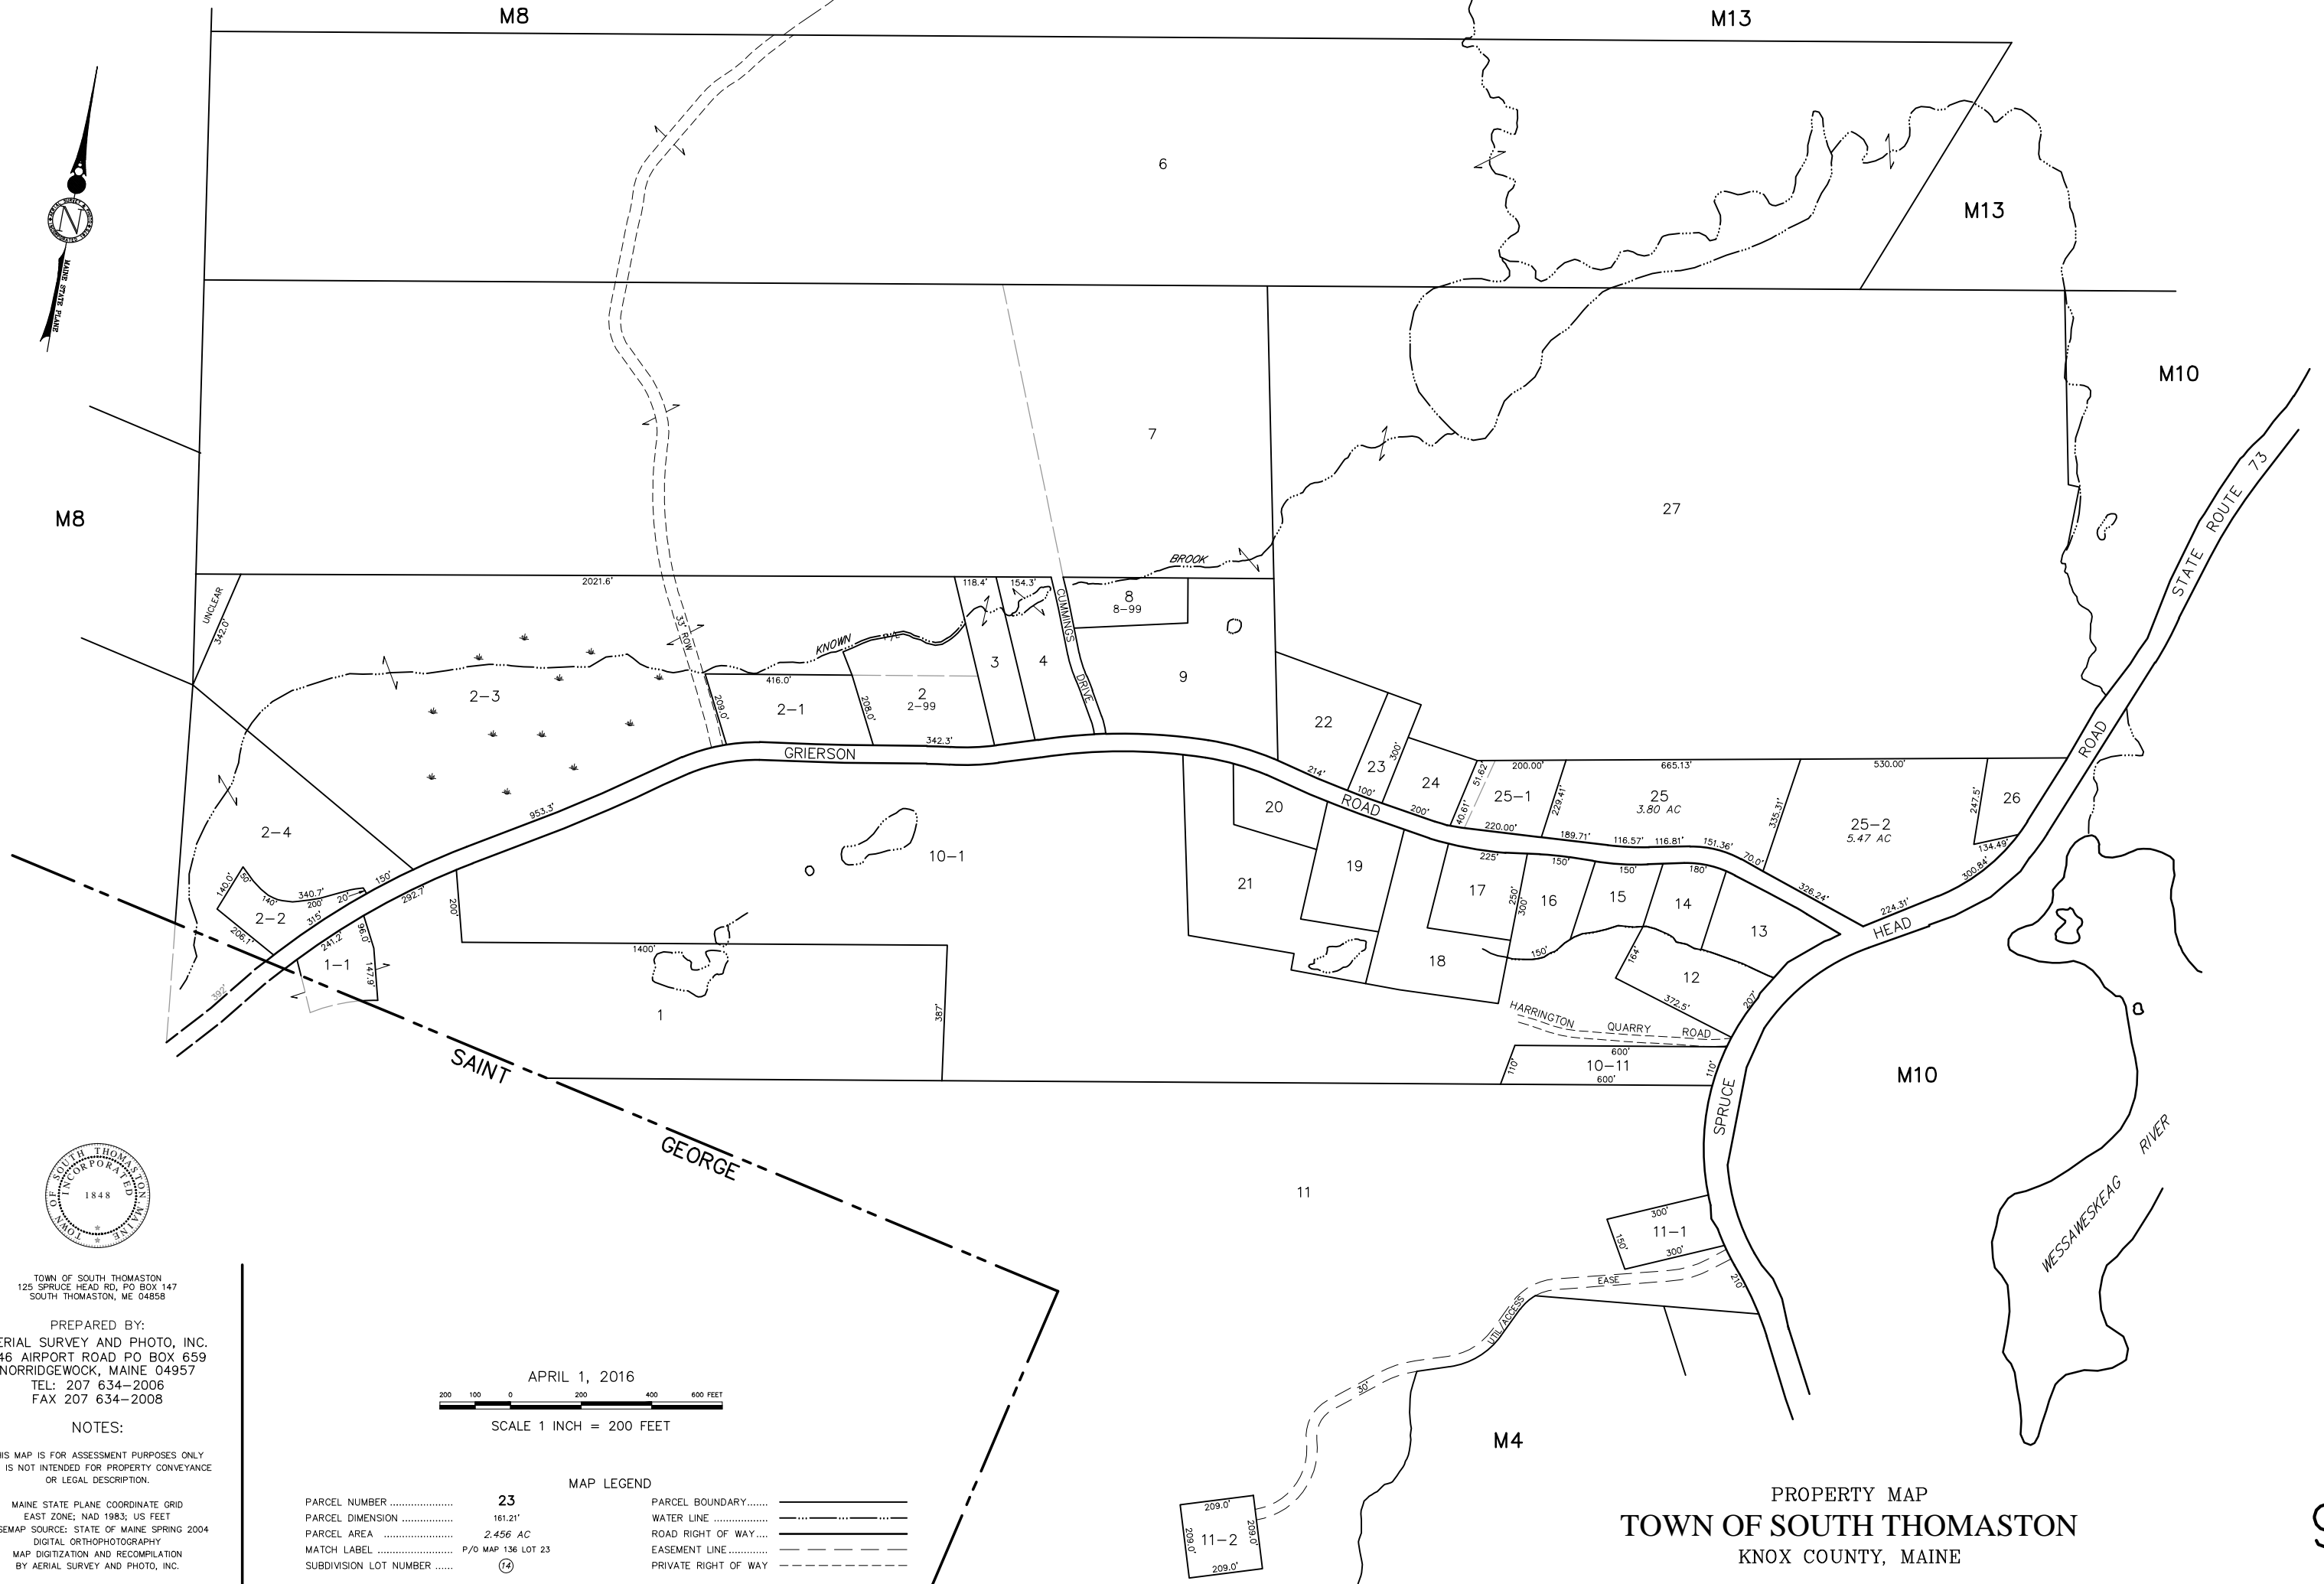

TOWN OF SOUTH THOMASTON
125 SPRUCE HEAD RD, PO BOX 147
SOUTH THOMASTON, ME 04858

PREPARED BY:
AERIAL SURVEY AND PHOTO, INC.
546 AIRPORT ROAD PO BOX 659
NORRIDGEWOCK, MAINE 04957
TEL: 207 634-2006
FAX 207 634-2008

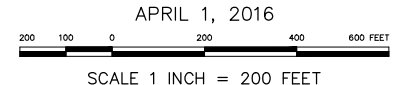

APRIL 1, 2016

NOTES:

THIS MAP IS FOR ASSESSMENT PURPOSES ONLY
AND IS NOT INTENDED FOR PROPERTY CONVEYANCE
OR LEGAL DESCRIPTION.

MAINE STATE PLANE COORDINATE GRID
EAST ZONE; NAD 1983; US FEET
BASEMAP SOURCE: STATE OF MAINE SPRING 2004
DIGITAL ORTHOPHOTOGRAPHY
MAP DIGITIZATION AND RECOMPILATION
BY AERIAL SURVEY AND PHOTO, INC.

MAP LEGEND

| | | | |
|------------------------------|--------------------|------------------------|-----------|
| PARCEL NUMBER | 23 | PARCEL BOUNDARY..... | ————— |
| PARCEL DIMENSION | 161.21' | WATER LINE | ~~~~~ |
| PARCEL AREA | 2.456 AC | ROAD RIGHT OF WAY..... | ————— |
| MATCH LABEL | P/O MAP 136 LOT 23 | EASEMENT LINE..... | ----- |
| SUBDIVISION LOT NUMBER | 19 | PRIVATE RIGHT OF WAY | - - - - - |