



**MAP LEGEND**

PARCEL BOUNDARY.....  
 WATER LINE .....  
 ROAD RIGHT OF WAY.....  
 EASEMENT LINE.....  
 PRIVATE RIGHT OF WAY.....

PARCEL NUMBER ..... **23**  
 PARCEL DIMENSION ..... 161.21'  
 PARCEL AREA ..... 2.456 AC  
 MATCH LABEL ..... P/O MAP 136 LOT 23  
 SUBDIVISION LOT NUMBER ..... (14)

APRIL 1, 2017

SCALE 1 INCH = 200 FEET




TOWN OF SOUTH THOMASTON  
 125 SPRUCE HEAD RD, PO BOX 147  
 SOUTH THOMASTON, ME 04858

PREPARED BY:  
 AERIAL SURVEY AND PHOTO, INC.  
 546 AIRPORT ROAD PO BOX 659  
 NORRIDGEWOOK, MAINE 04957  
 TEL: 207 634-2006  
 FAX 207 634-2008

**NOTES:**

THIS MAP IS FOR ASSESSMENT PURPOSES ONLY  
 AND IS NOT INTENDED FOR PROPERTY CONVEYANCE  
 OR LEGAL DESCRIPTION.

MAINE STATE PLANE COORDINATE GRID  
 EAST ZONE; NAD 1983; US FEET  
 BASEMAP SOURCE: STATE OF MAINE SPRING 2004  
 DIGITAL ORTHOPHOTOGRAPHY  
 MAP DIGITIZATION AND RECOMPILATION  
 BY AERIAL SURVEY AND PHOTO, INC.

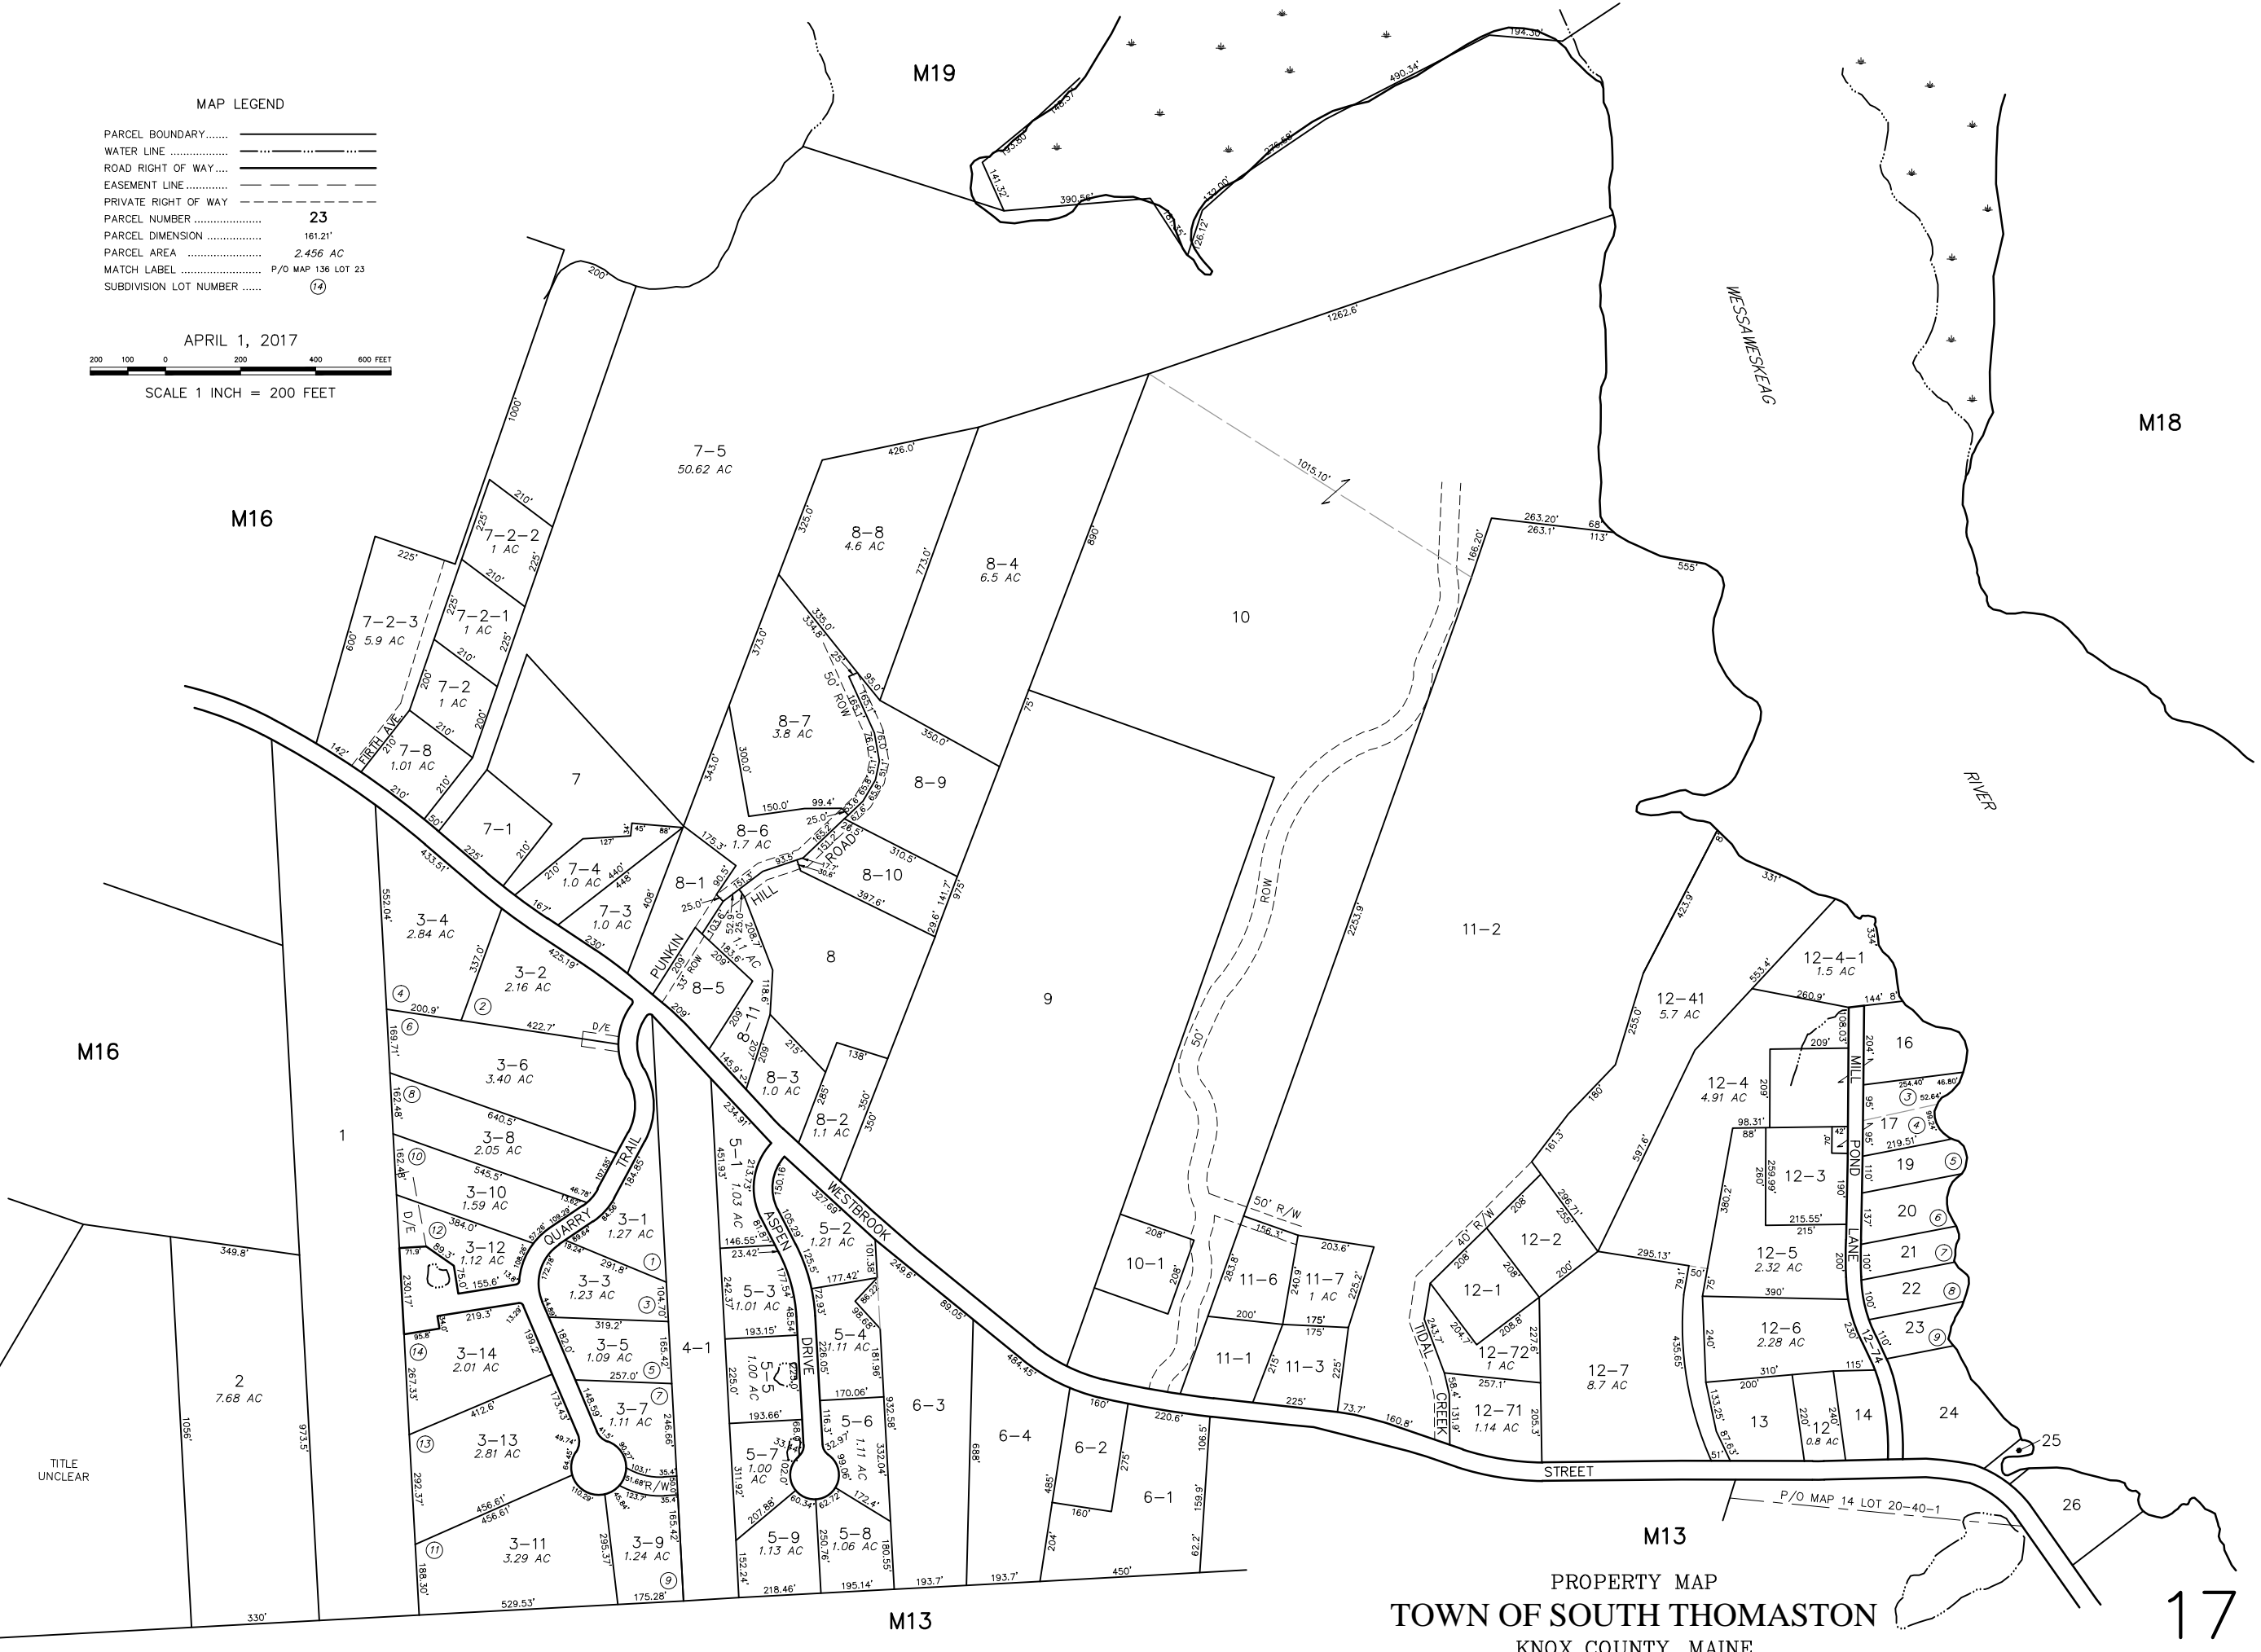

**PROPERTY MAP**  
**TOWN OF SOUTH THOMASTON**  
 KNOX COUNTY, MAINE