


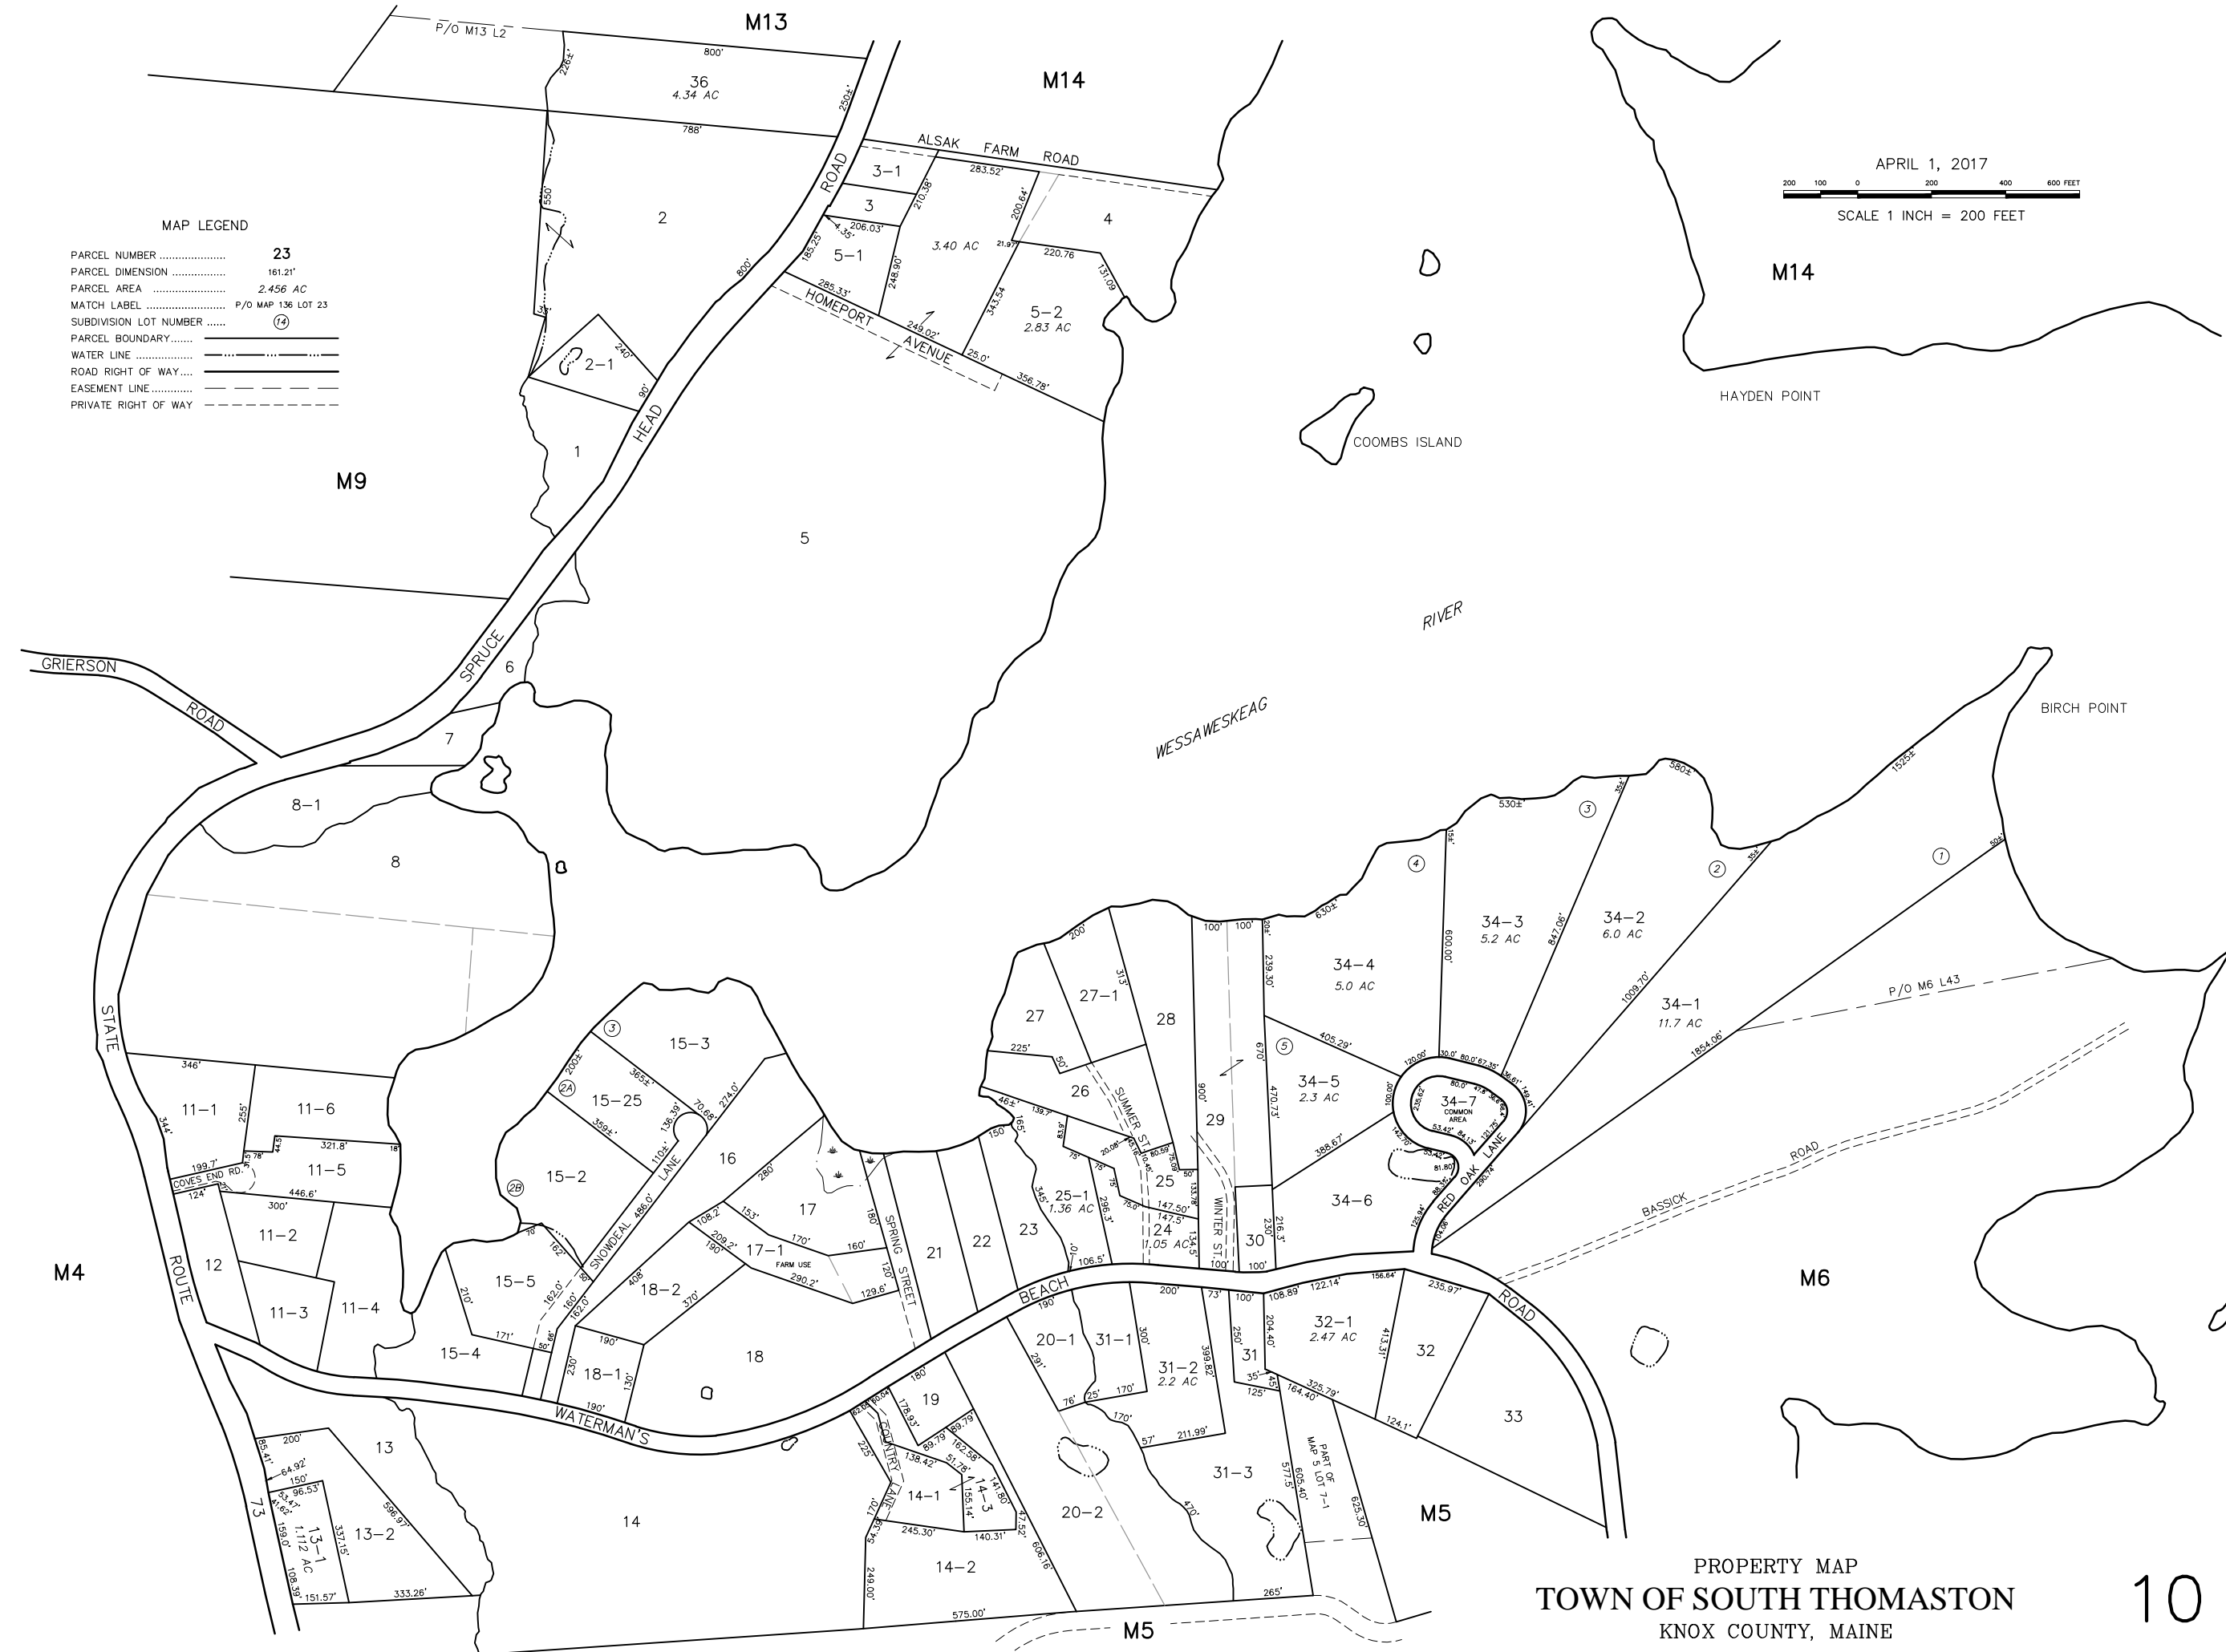

MAP LEGEND

PARCEL NUMBER .....	23
PARCEL DIMENSION .....	161.21'
PARCEL AREA .....	2.456 AC
MATCH LABEL .....	P/O MAP 136 LOT 23
SUBDIVISION LOT NUMBER .....	19
PARCEL BOUNDARY .....	—————
WATER LINE .....	~~~~~
ROAD RIGHT OF WAY .....	=====
EASEMENT LINE .....	- - - - -
PRIVATE RIGHT OF WAY .....	- - - - -

APRIL 1, 2017  
 200 100 0 200 400 600 FEET  
 SCALE 1 INCH = 200 FEET



TOWN OF SOUTH THOMASTON  
 125 SPRUCE HEAD RD, PO BOX 147  
 SOUTH THOMASTON, ME 04958

PREPARED BY:  
 AERIAL SURVEY AND PHOTO, INC.  
 546 AIRPORT ROAD PO BOX 659  
 NORRIDGEWOCK, MAINE 04957  
 TEL: 207 634-2006  
 FAX 207 634-2008

NOTES:

THIS MAP IS FOR ASSESSMENT PURPOSES ONLY  
 AND IS NOT INTENDED FOR PROPERTY CONVEYANCE  
 OR LEGAL DESCRIPTION.

MAINE STATE PLANE COORDINATE GRID  
 EAST ZONE; NAD 1983; US FEET  
 BASEMAP SOURCE: STATE OF MAINE SPRING 2004  
 DIGITAL ORTHOPHOTOGRAPHY  
 MAP DIGITIZATION AND RECOMPILATION  
 BY AERIAL SURVEY AND PHOTO, INC.

PROPERTY MAP  
 TOWN OF SOUTH THOMASTON  
 KNOX COUNTY, MAINE